
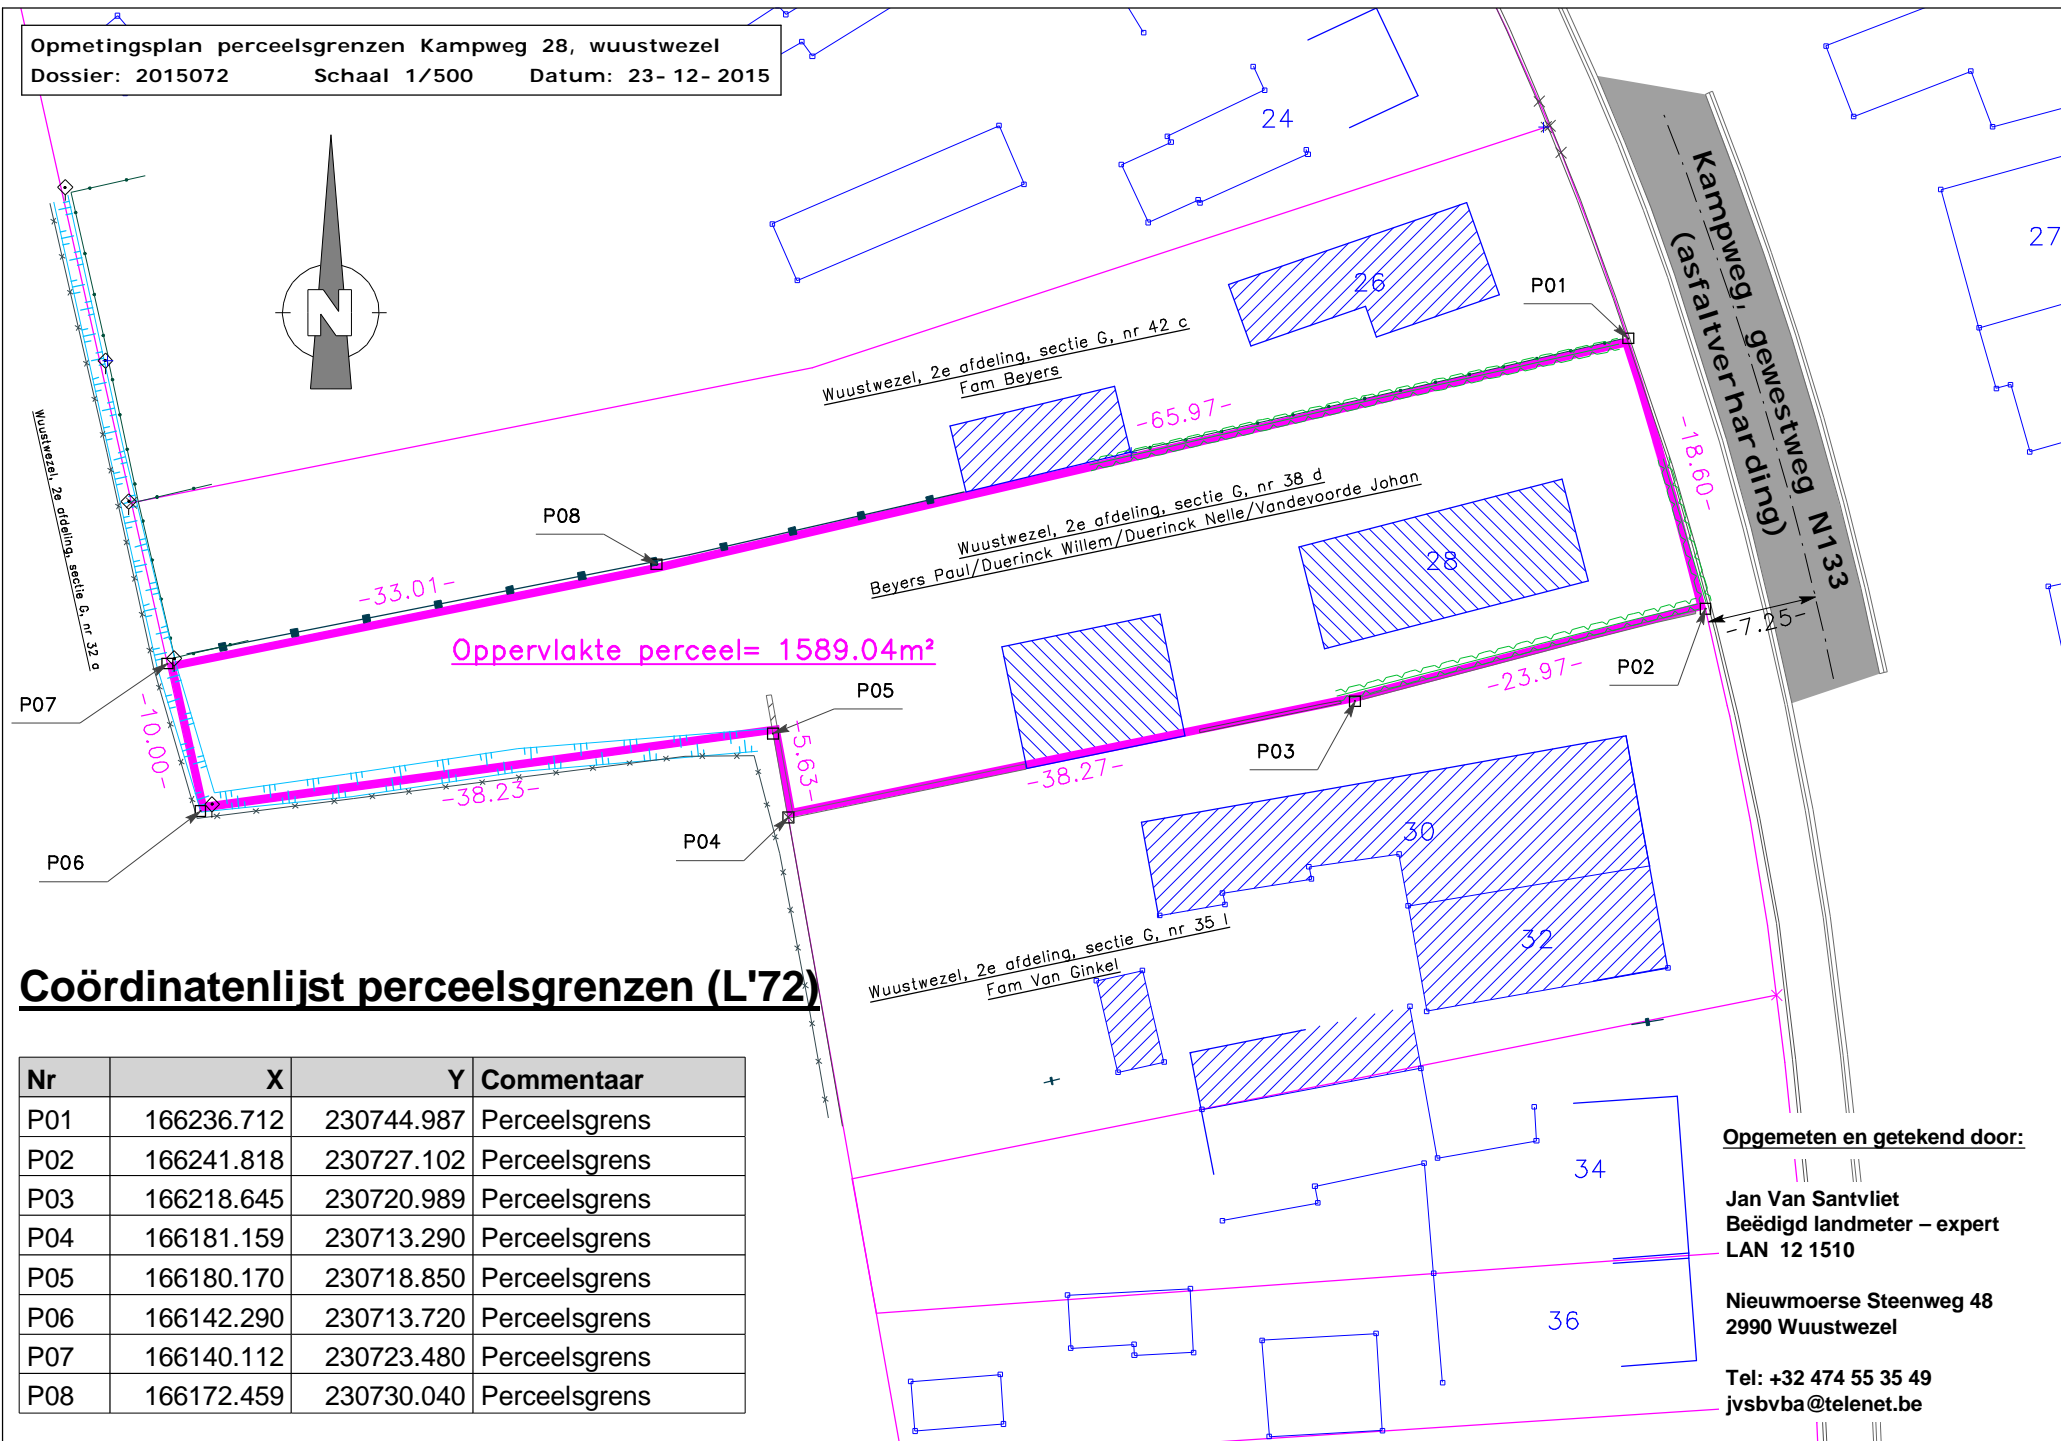


Opmetingsplan perceelsgrenzen Kampweg 28, wuustwezel
 Dossier: 2015072 Schaal 1/500 Datum: 23- 12- 2015

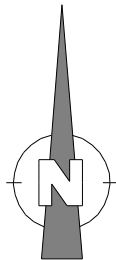

Coördinatenlijst perceelsgrenzen (L'72)

Nr	X	Y	Commentaar
P01	166236.712	230744.987	Perceelsgrens
P02	166241.818	230727.102	Perceelsgrens
P03	166218.645	230720.989	Perceelsgrens
P04	166181.159	230713.290	Perceelsgrens
P05	166180.170	230718.850	Perceelsgrens
P06	166142.290	230713.720	Perceelsgrens
P07	166140.112	230723.480	Perceelsgrens
P08	166172.459	230730.040	Perceelsgrens

Opgemeten en getekend door:

Jan Van Santvliet
 Beëdigd landmeter – expert
 LAN 12 1510

Nieuwmoorse Steenweg 48
 2990 Wuustwezel

Tel: +32 474 55 35 49
 jsvbva@telenet.be